


WORKSPACE CONCEPT

OPEN OFFICES

FLOORS 3, 4, 8, 9 & 10
APPROX. 1,509 SQM LFA
150 DESKS
RATIO 1:10

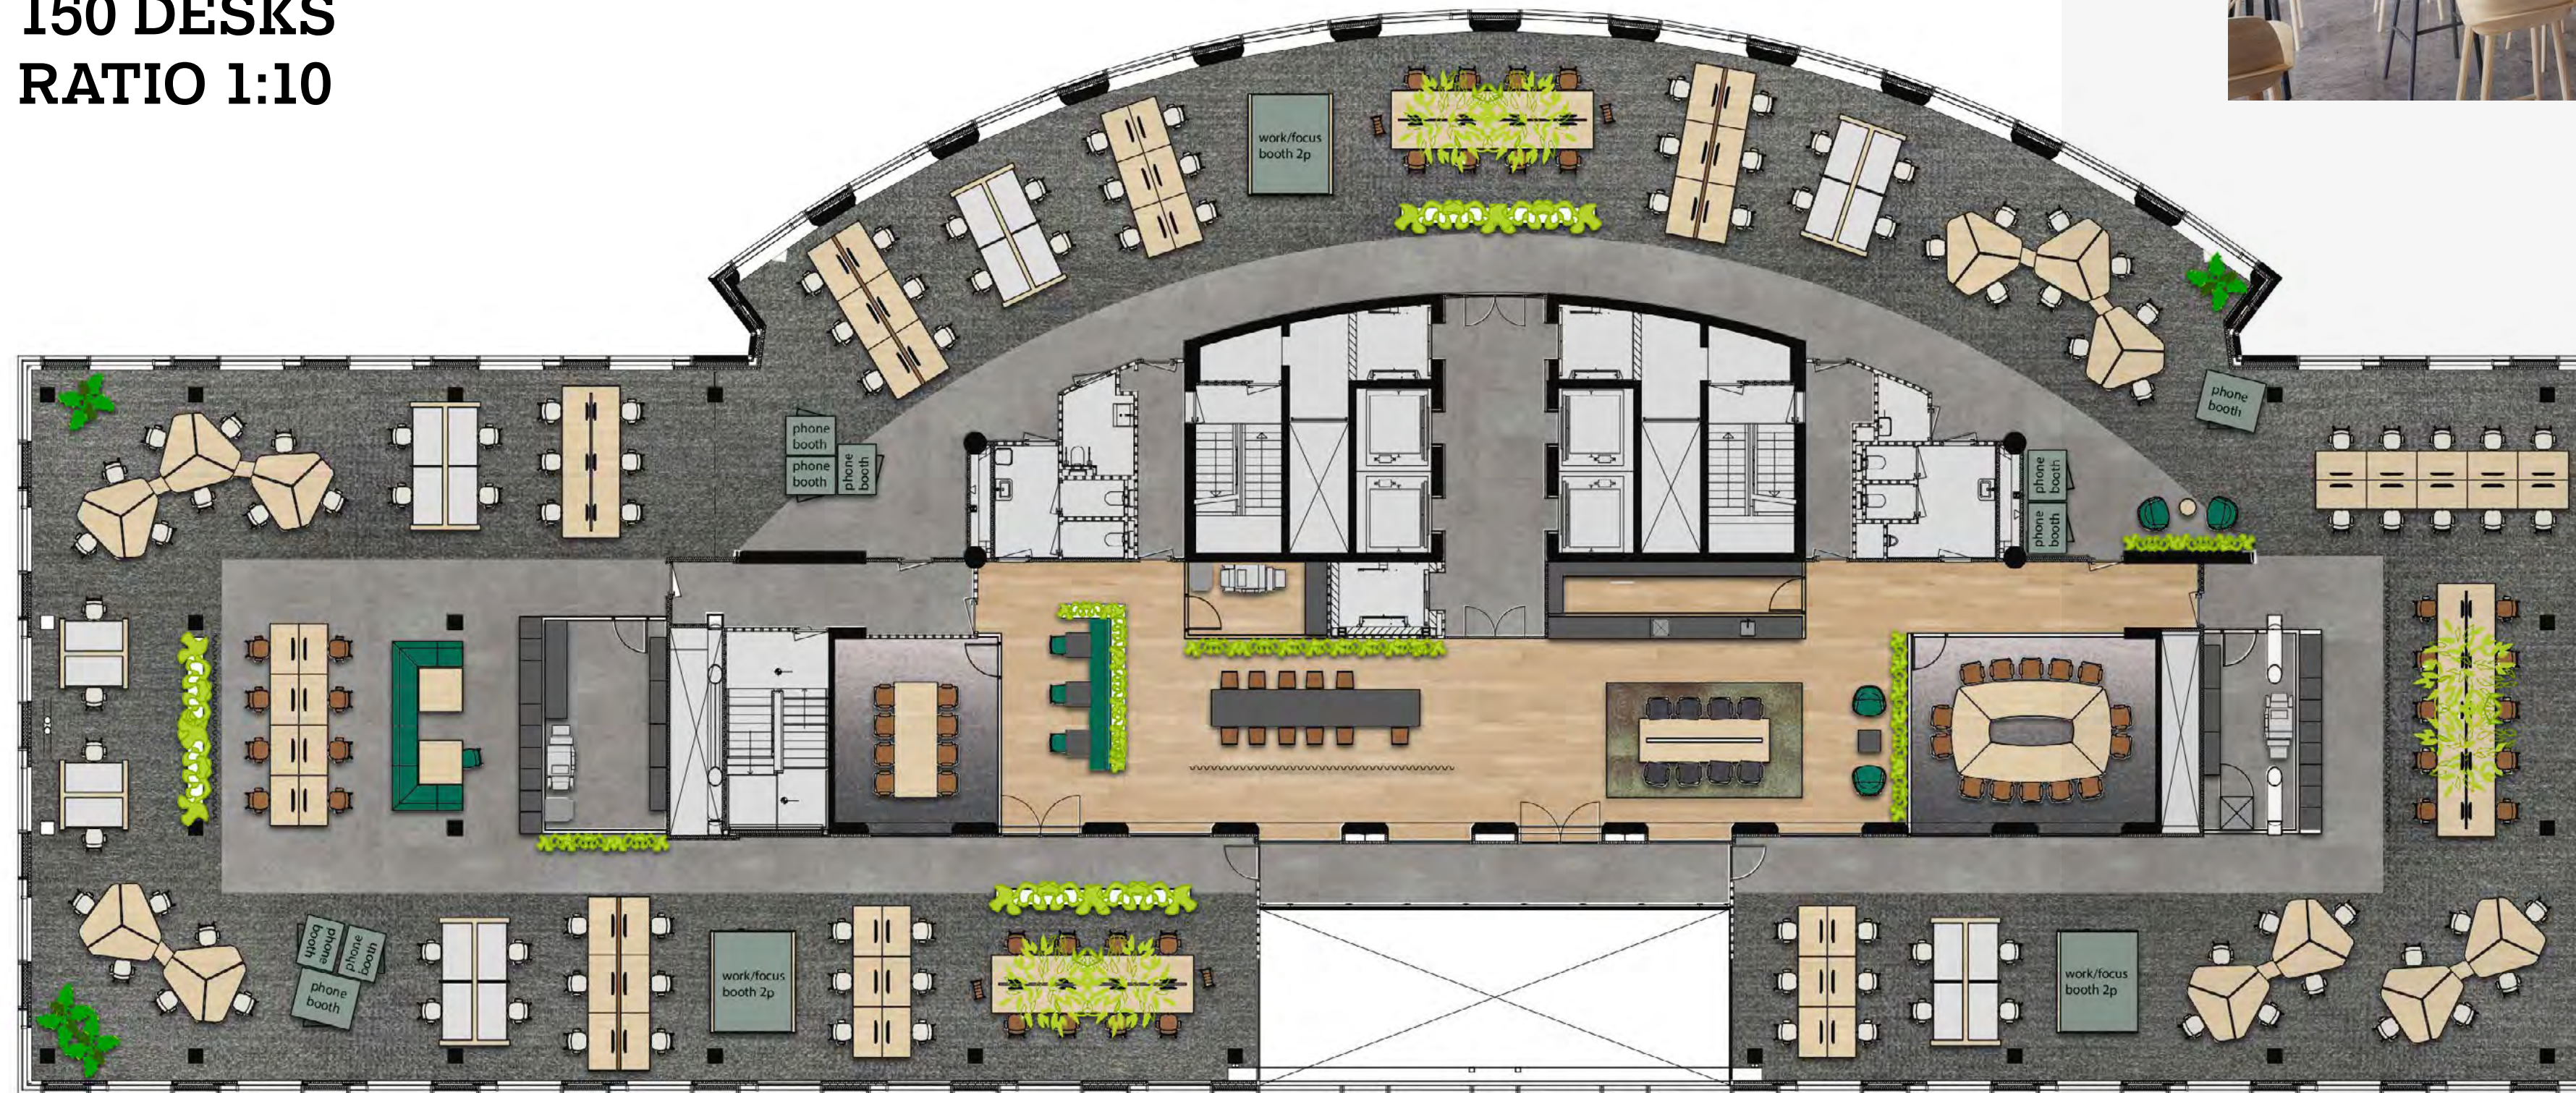

2AMSTERDAM
WORK
MEET
RELAX