


WORKSPACE CONCEPT

OPEN OFFICES

FLOORS 12, 13, 14, 15
APPROX. 692 SQM LFA
68 DESKS
RATIO 1:10

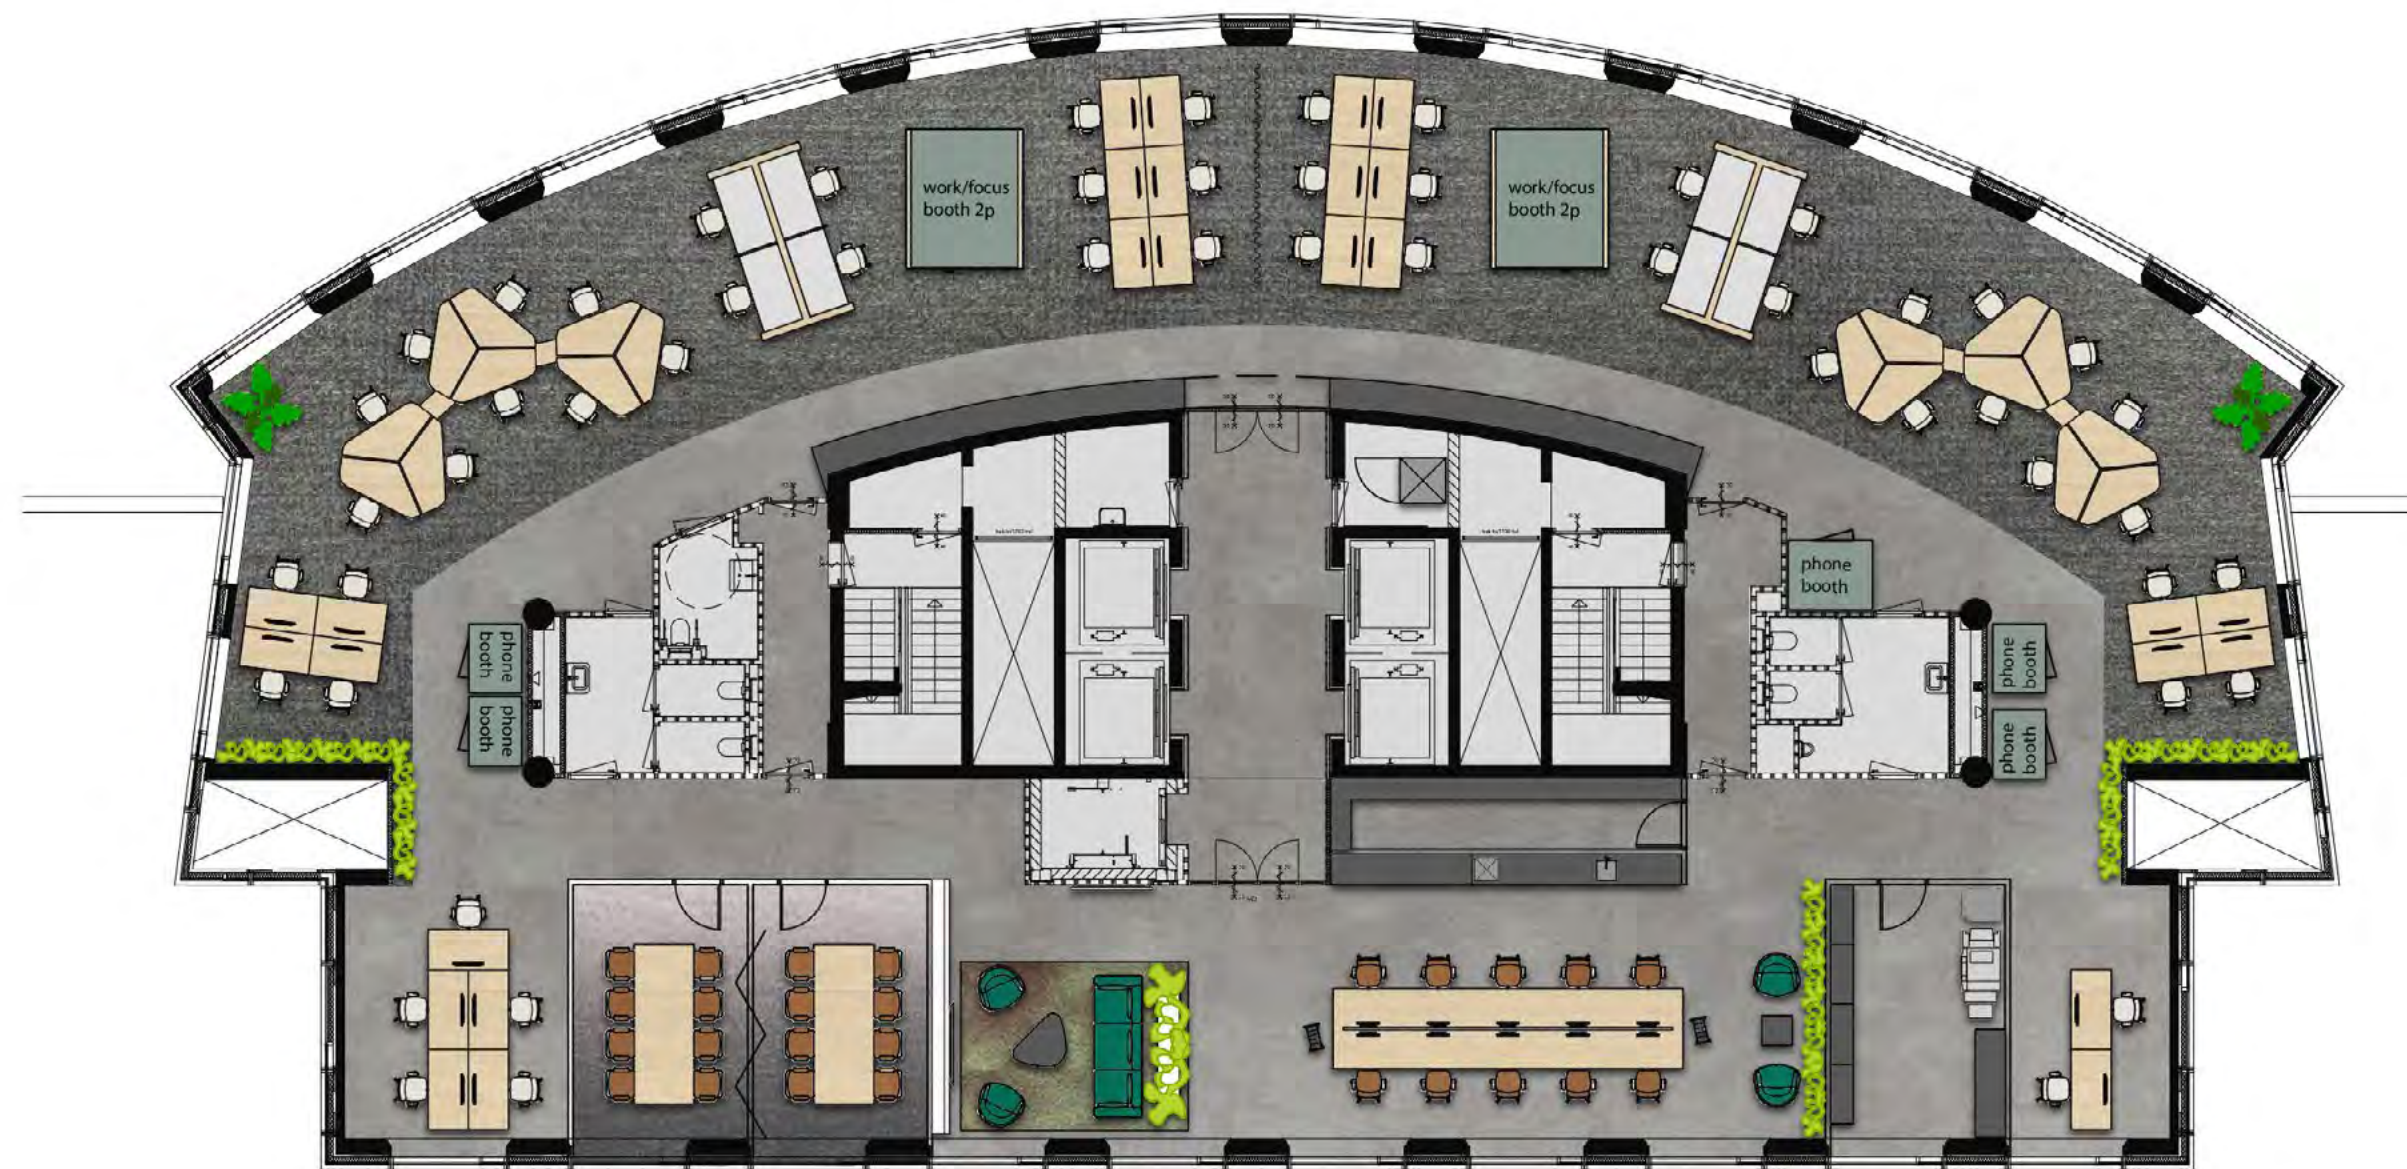

2AMSTERDAM
WORK
MEET
RELAX